
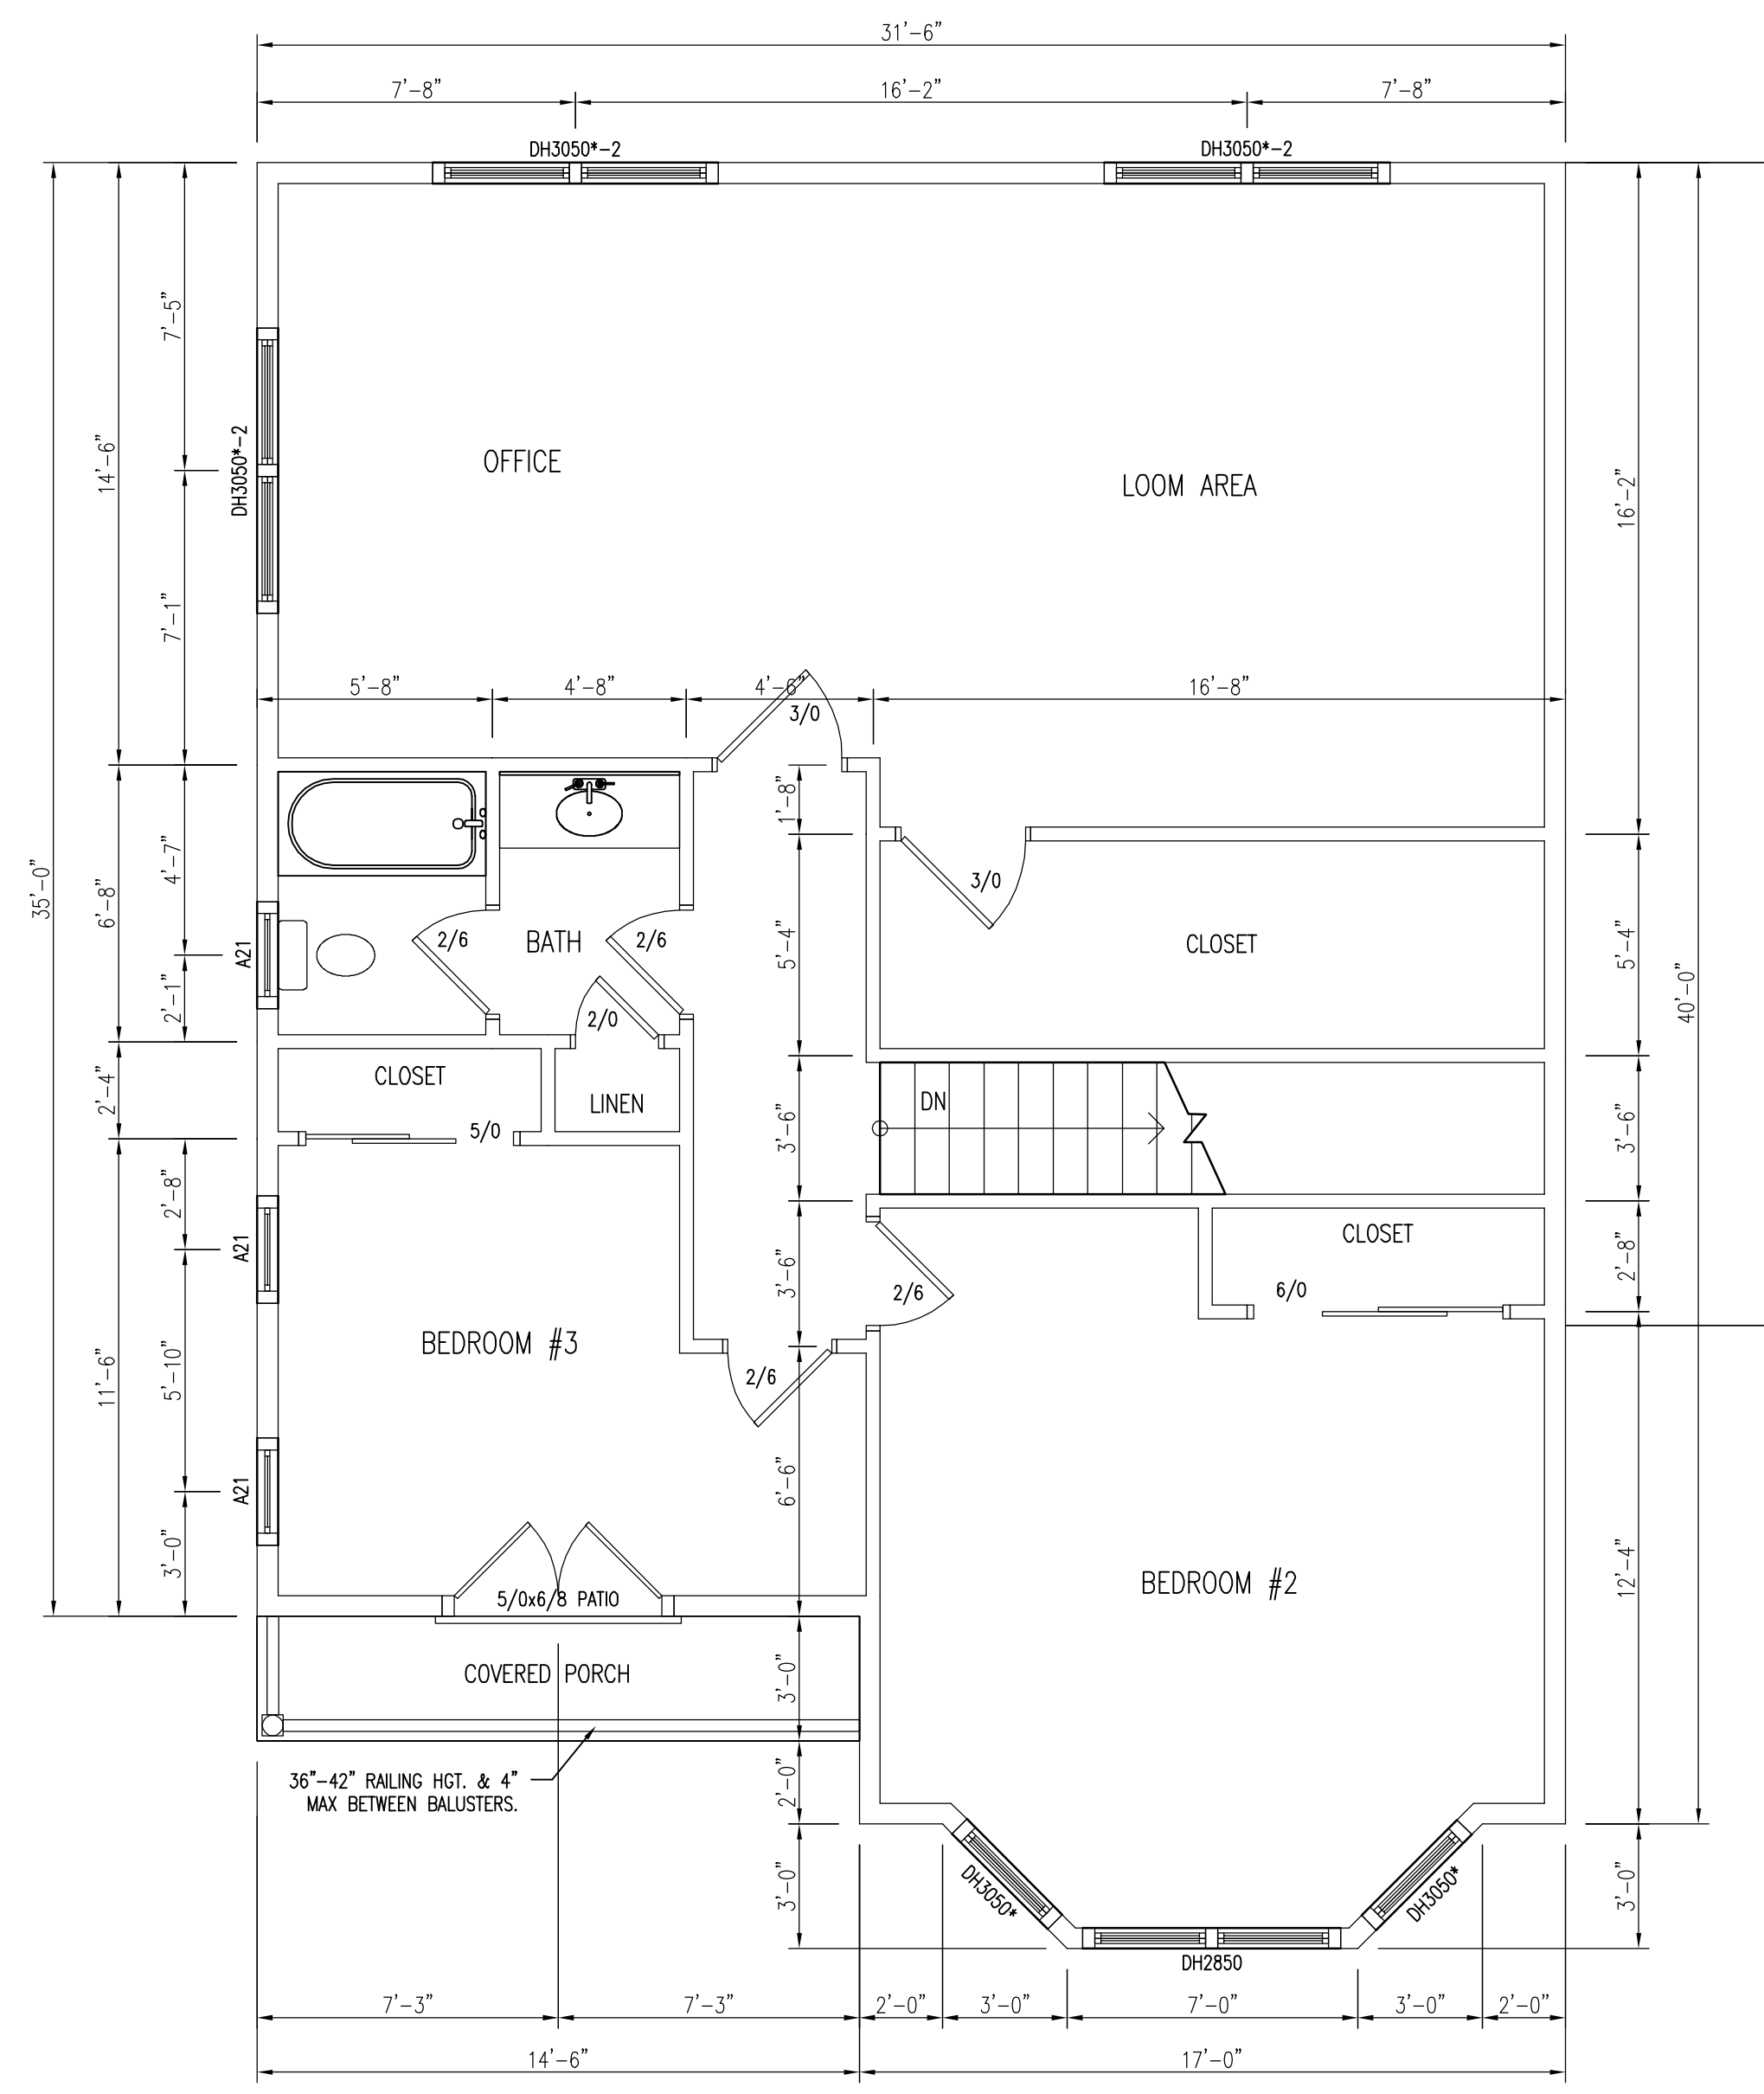


**PROPOSED FLOOR PLANS**  
**JEWETT RESIDENCE**  
**RIDGEWOOD FALMOUTH, ME**

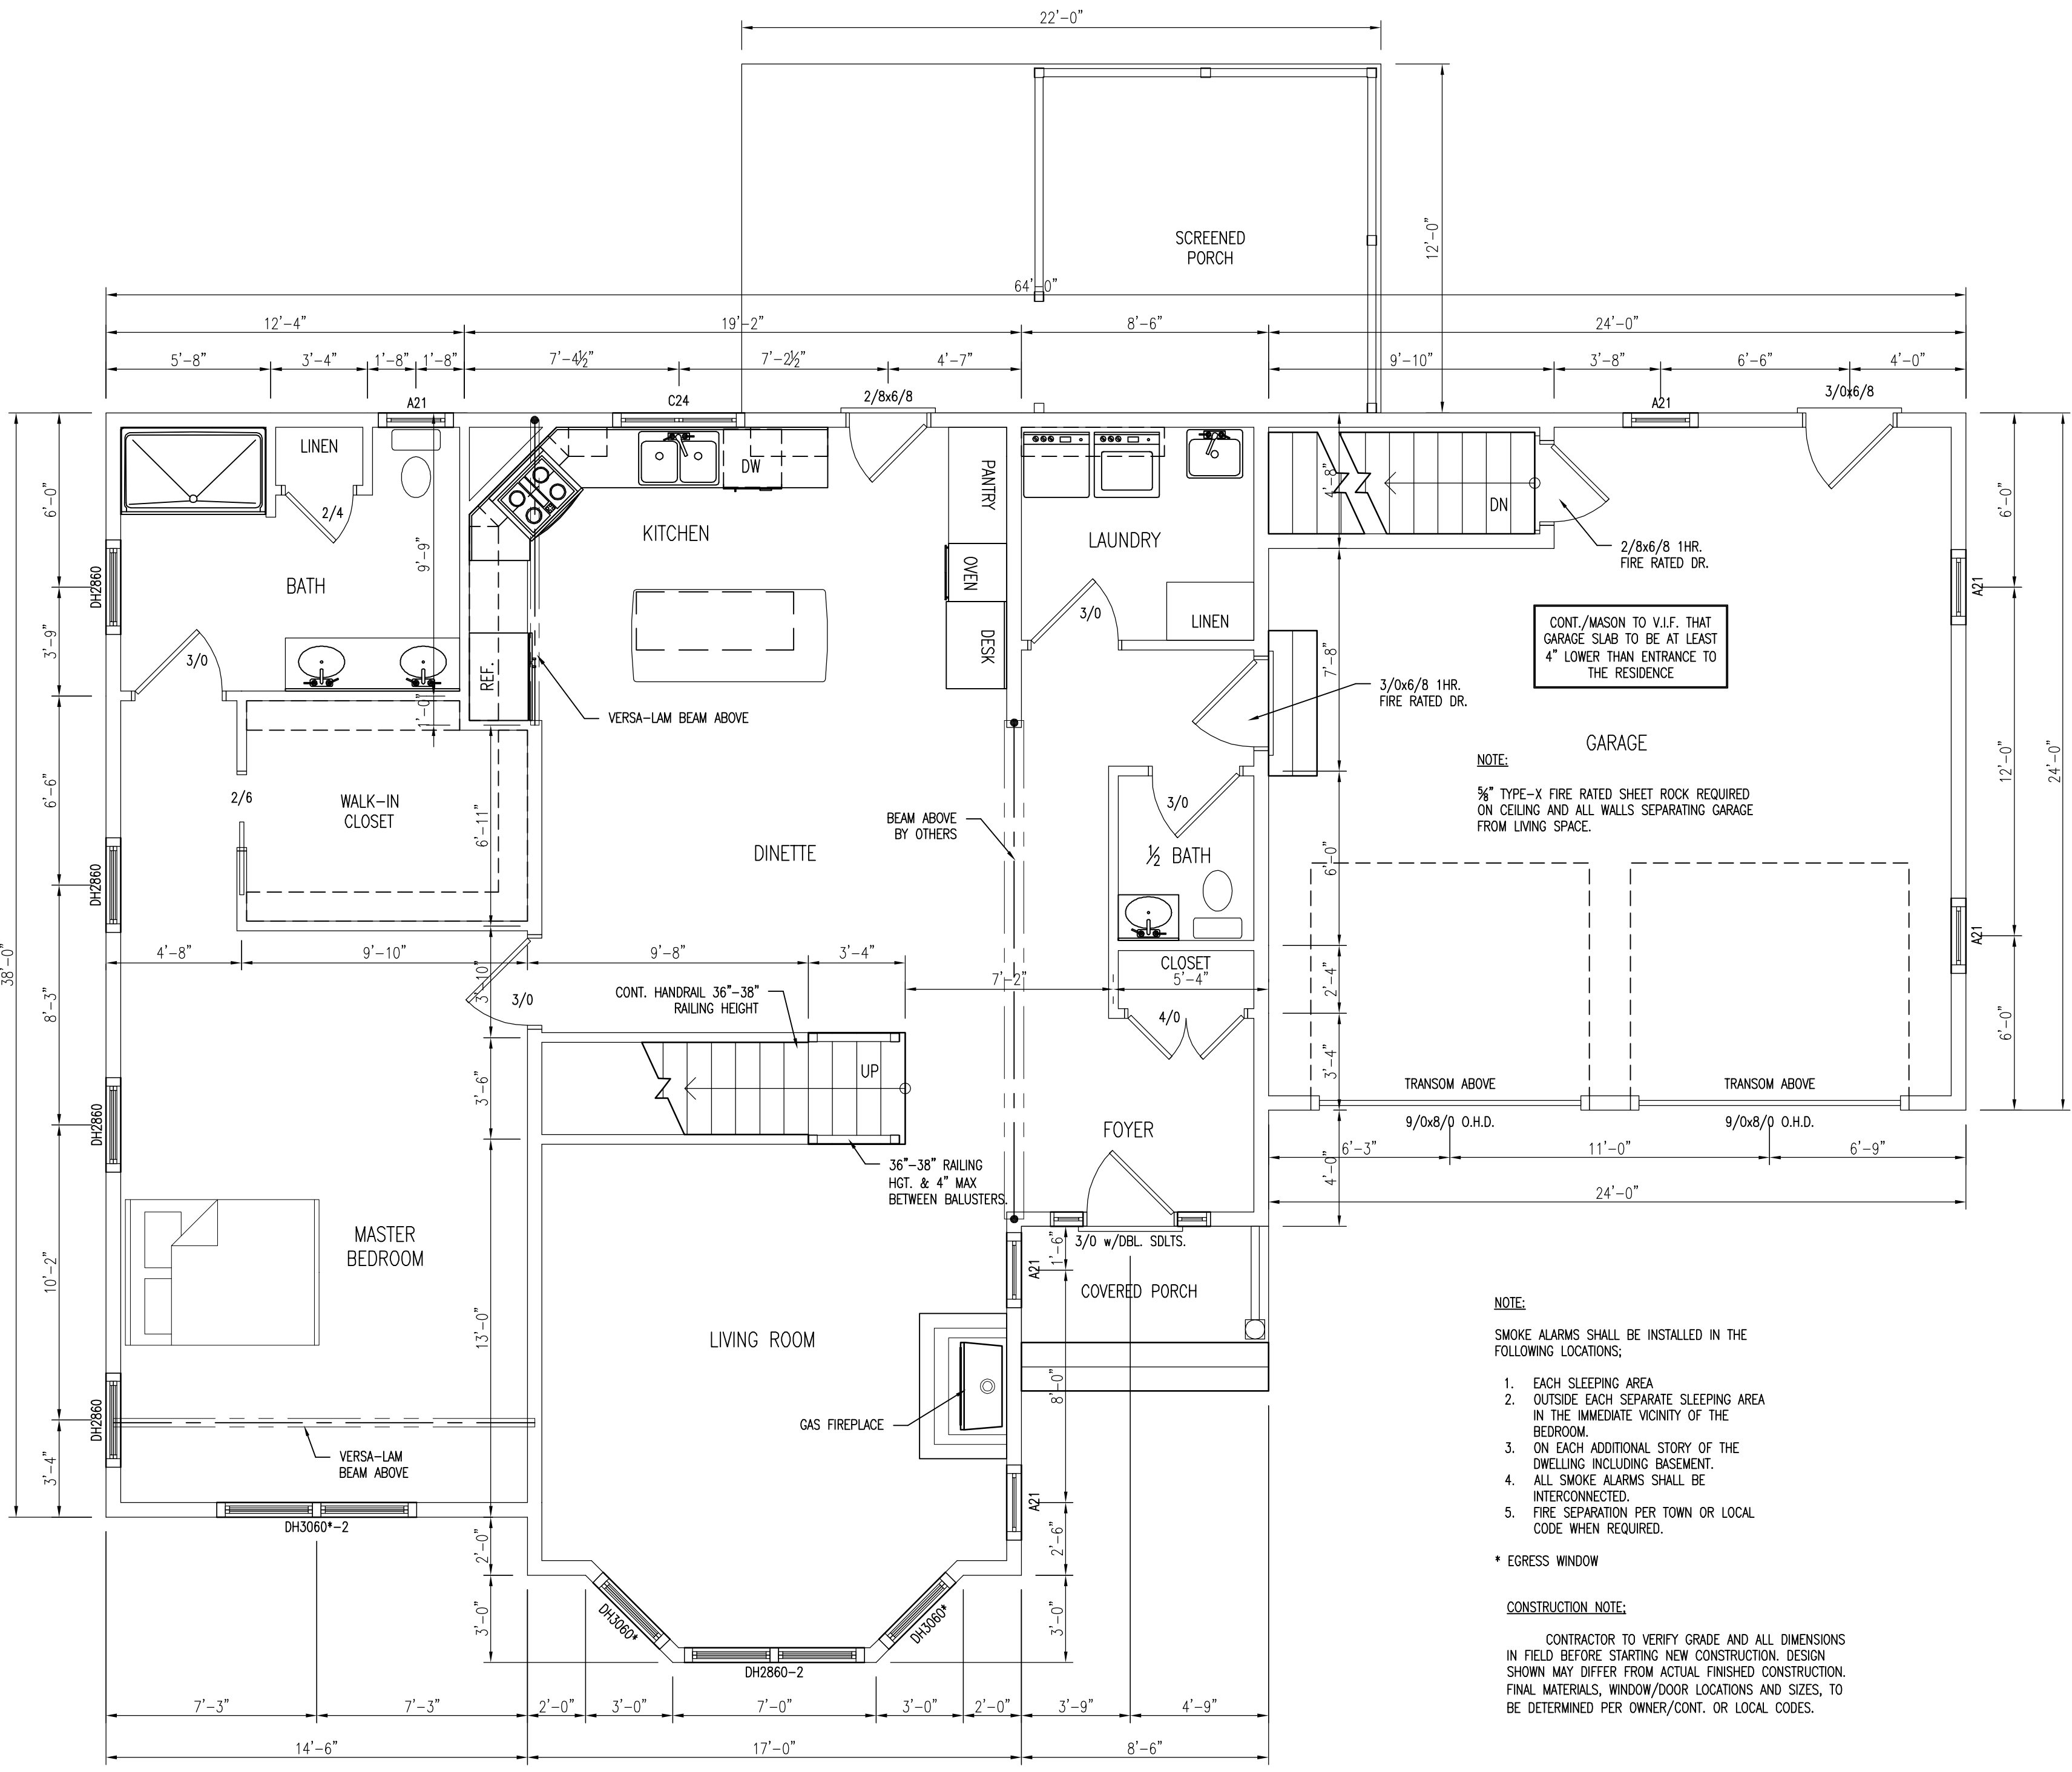

THIS INFORMATION IS PROVIDED TO OUR CUSTOMERS AS A SERVICE OF HANCOCK LUMBER. CUSTOMERS SHOULD APPRECIATE, HOWEVER, THAT THIS INFORMATION IS NOT THE WORK PRODUCT OF ANY ARCHITECT. NEITHER HANCOCK LUMBER NOR ANY OF ITS EMPLOYEES ARE TO BE HELD RESPONSIBLE FOR ANY ACTION TAKEN WITH REGARD TO ANY BUILDING OR STRUCTURE. CUSTOMERS SHOULD ALSO APPRECIATE THAT, BY PROVIDING CUSTOMERS WITH THIS INFORMATION, HANCOCK LUMBER DOES NOT GUARANTEE THE SOUNDNESS OR SUITABILITY OF THE INFORMATION FOR ANY PURPOSE OF THE CUSTOMER.

Revisions:

00/00/00	-
----------	---

Date : 03/17/10

Scale : 1/4"=1'-0"

Drawn By: JTM

Project: CLW031210

Sheet Number: